


1. Side yards are 40' between buildings except 20' when not more than one building has first floor windows facing the area between the buildings and if the windows above first floor are arranged to provide privacy for each occupant.
2. Topography by Quinn Assoc. at 1" = 100' scale, and has been enlarged by photographic methods, therefore, Yerkes Associates cannot guarantee its accuracy.

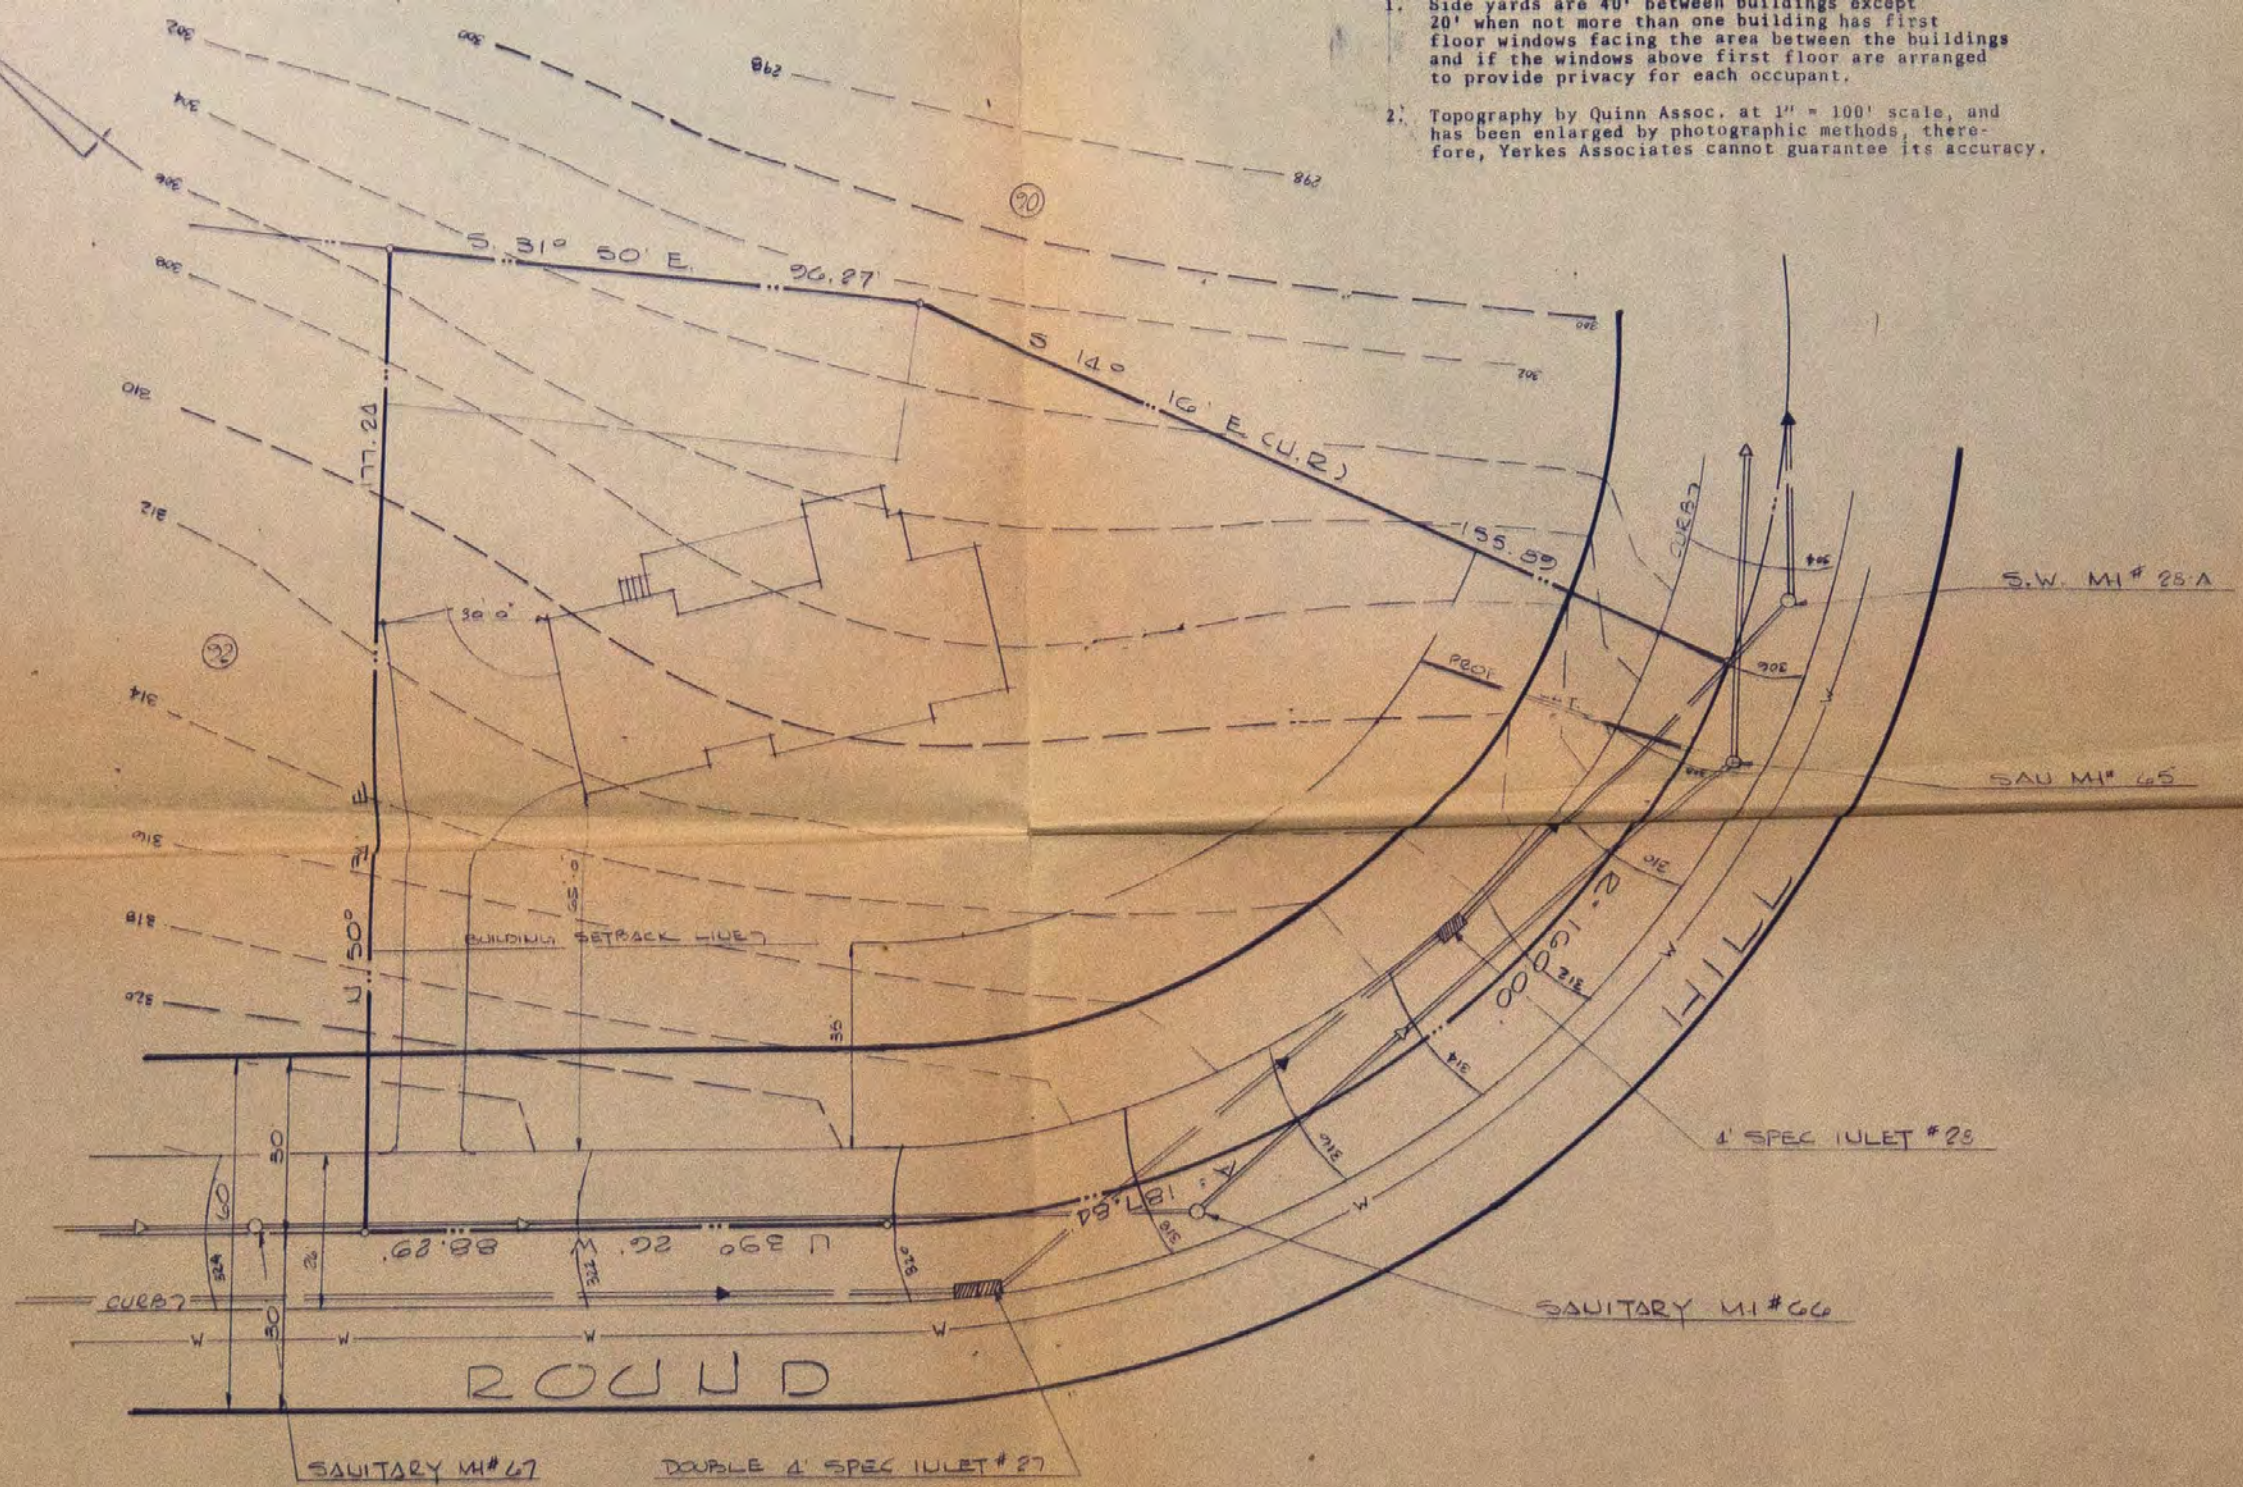

30.812 SQ. FT.

YERKES ASSOCIATES, INC.
 101 CHARLES DRIVE BRYN MAWR PA.

SITE PLANNERS
 LANDSCAPE ARCHITECTS
 CONSULTING ENGINEERS
 SURVEYORS

**RAVENSCLIFF
 LAND COMPANY**

**PERMIT PLAN
 LOT # 91**

REVISION
 DATE



NOTES:
 The existing fence along the north side of Darby Paoli Rd between Jawley Forge and St. Davids Rd to be relocated to 16'-6" from the E of cartway with a berm recovery area between the fence and the road.

25.932 Ac.

ISSUED	REVISIONS
OCT 6 1980	
Lab 1034.104	
10/11/80	
5-79 SAN. SEWER	
77 SAN. SEWER	
75 SAN. SEWER	