


The Subdivision Plan

111 Hedgerow Lane

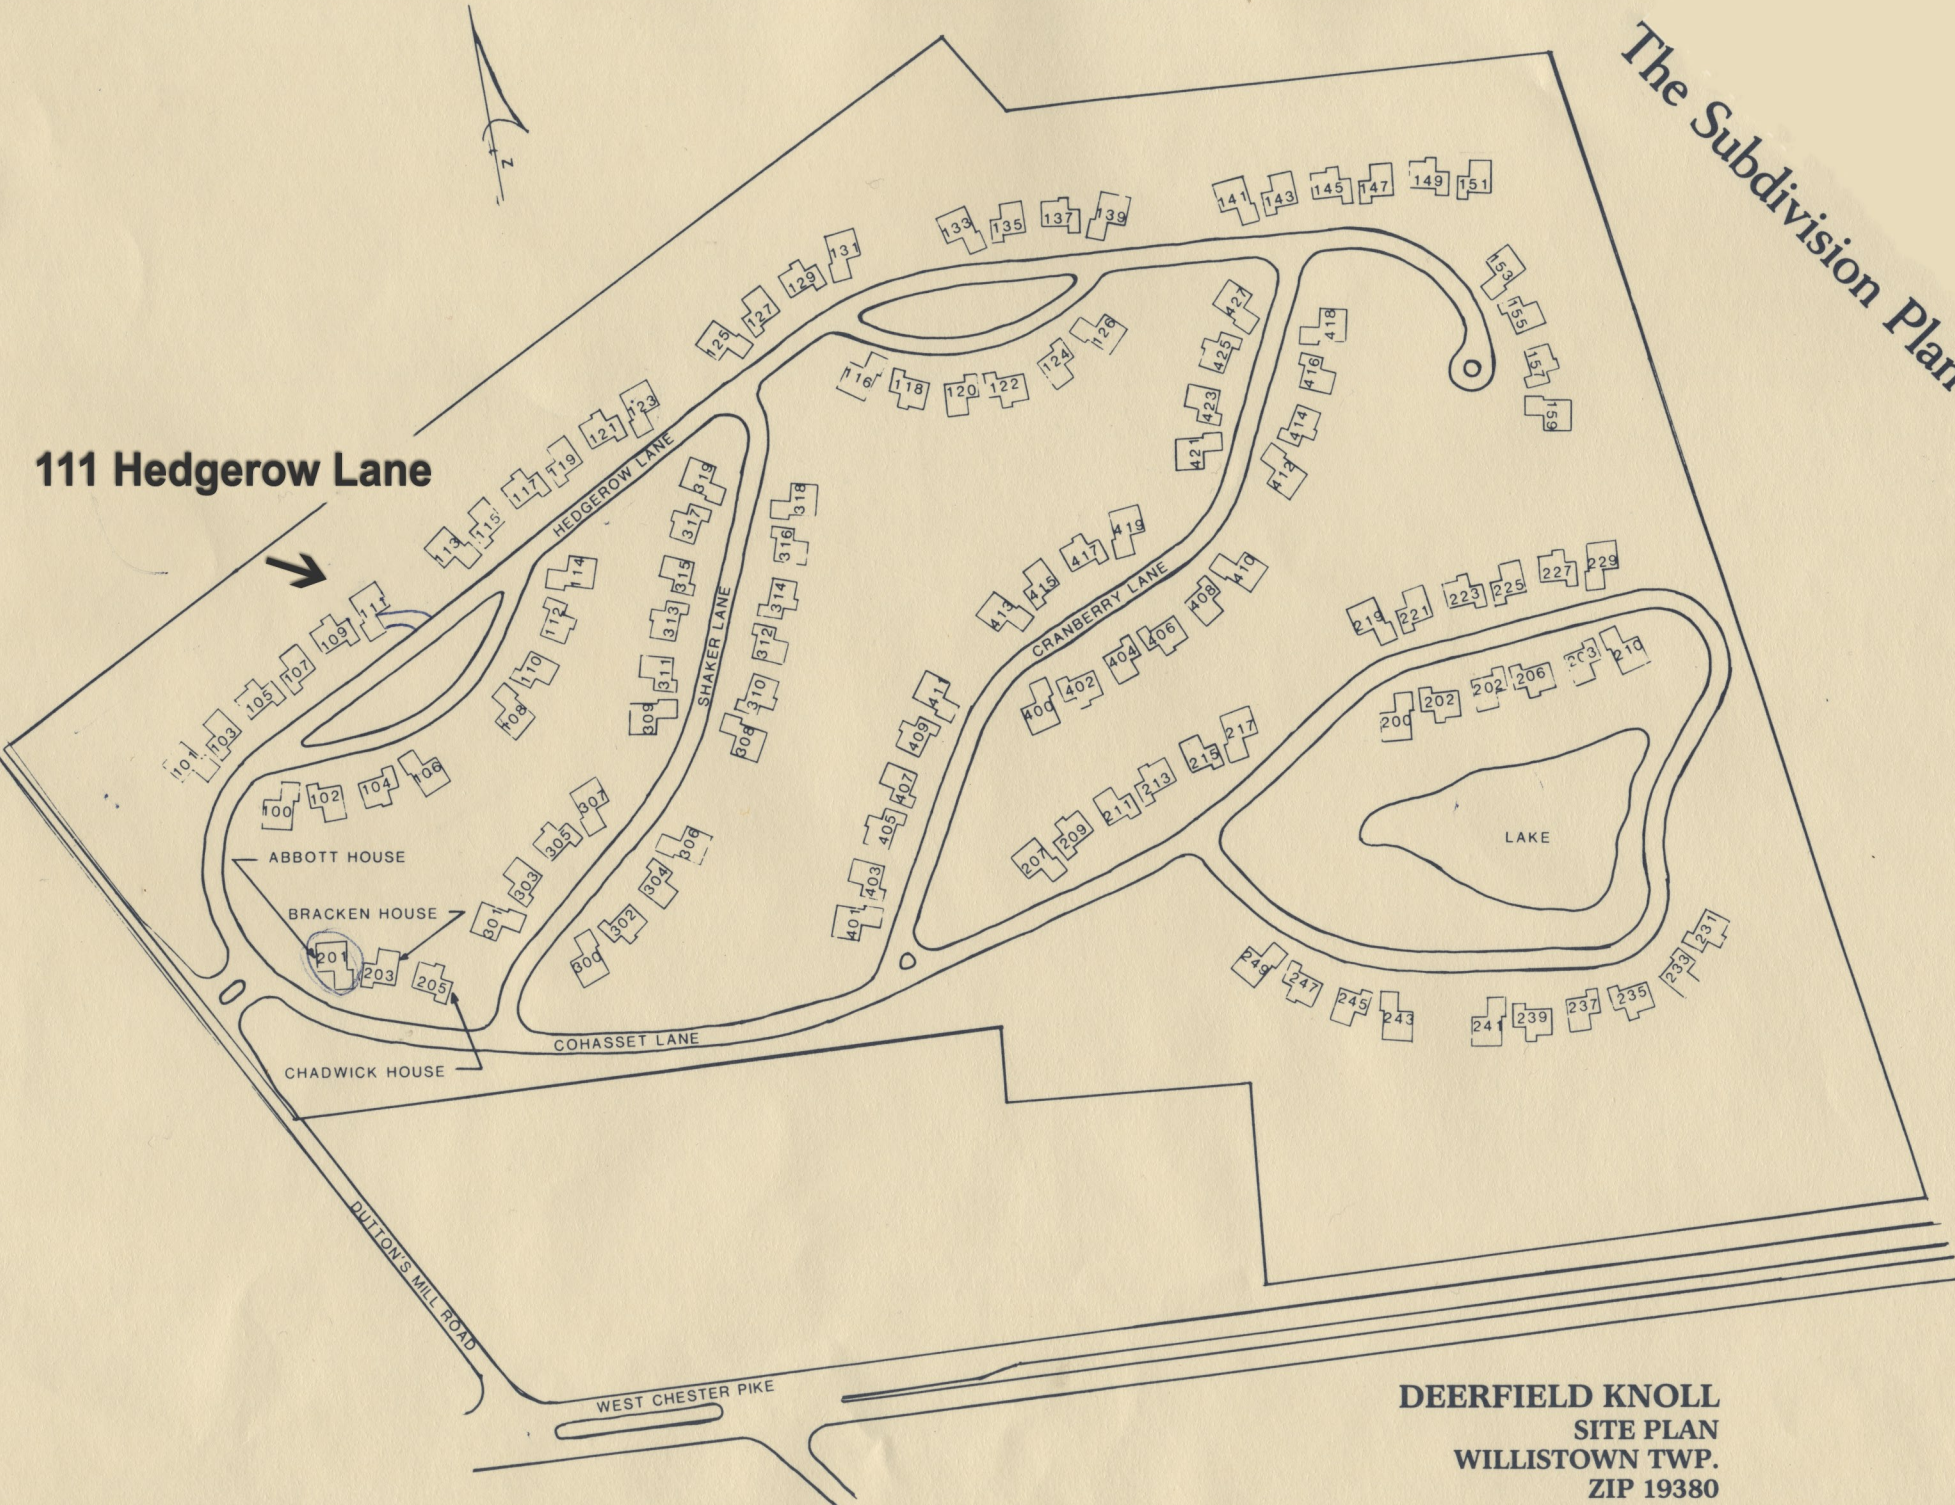

ABBOTT HOUSE
BRACKEN HOUSE
CHADWICK HOUSE

**DEERFIELD KNOLL
SITE PLAN
WILLISTOWN TWP.
ZIP 19380**